


PROPOSED SITE PLAN

619 S LEE STREET | ALEXANDRIA, VA

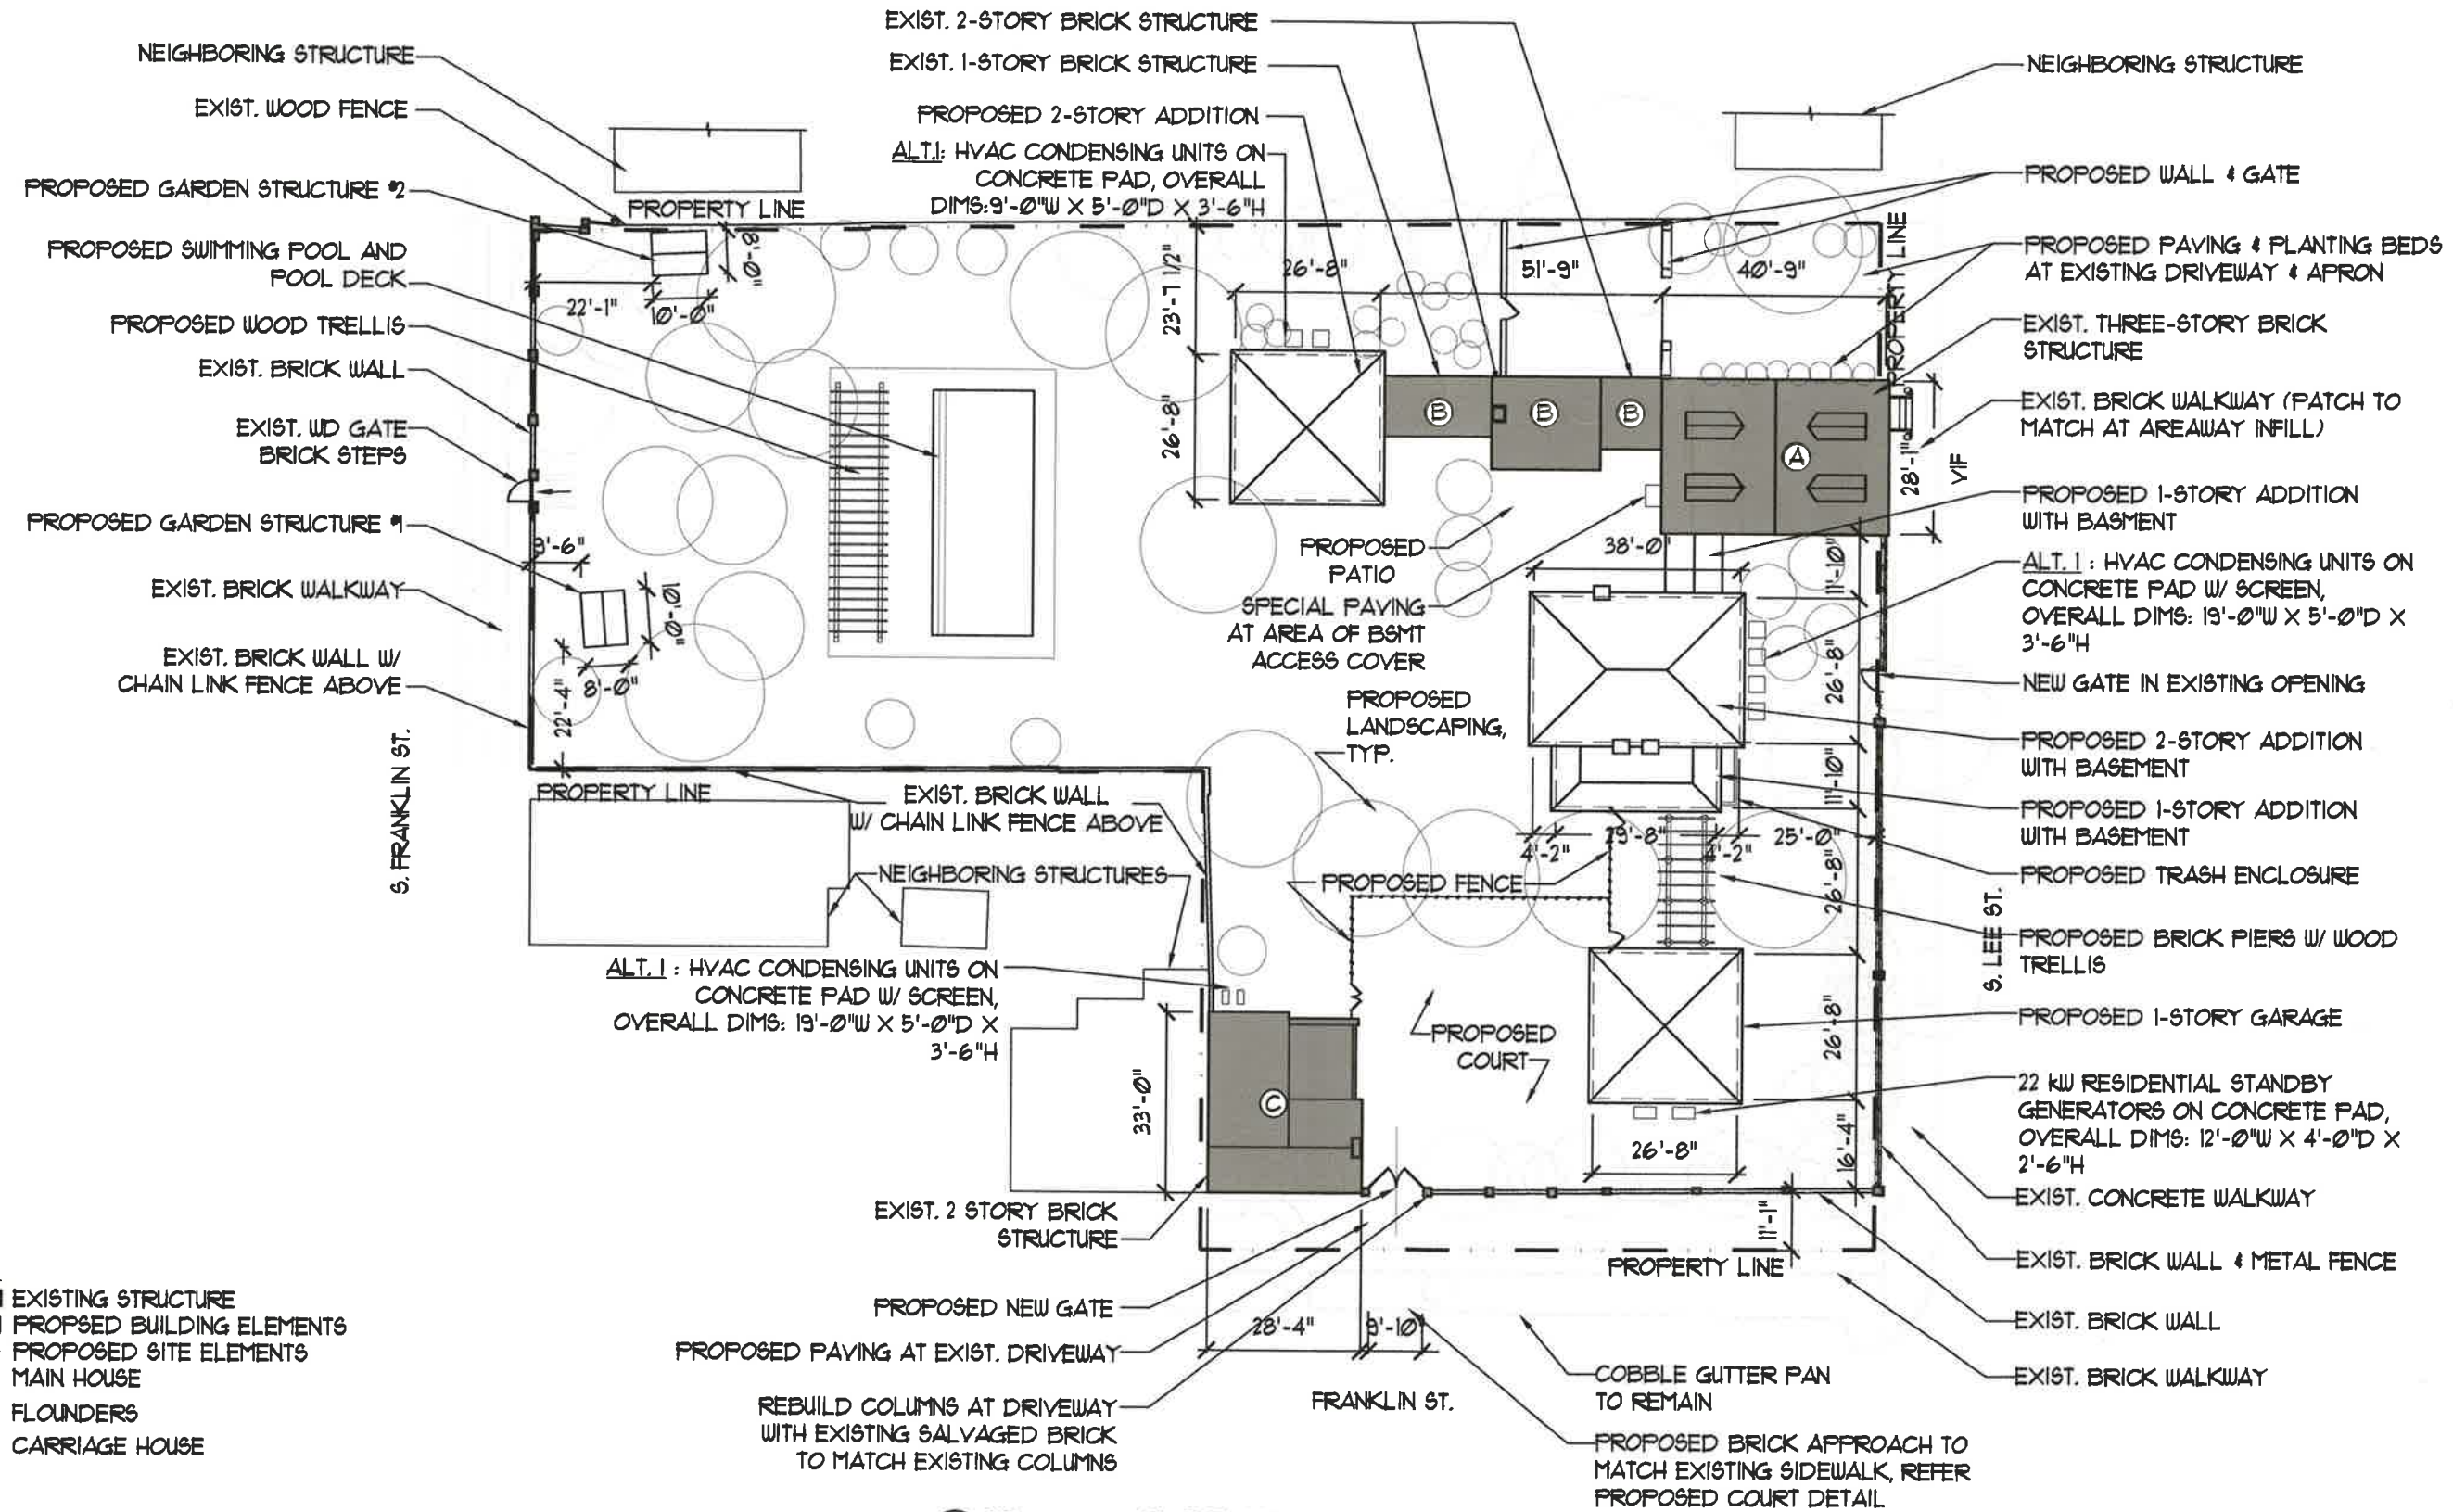

- KEY**
- EXISTING STRUCTURE
 - PROPOSED BUILDING ELEMENTS
 - PROPOSED SITE ELEMENTS
 - MAIN HOUSE
 - FLOUNDERS
 - CARRIAGE HOUSE

1 PROPOSED SITE PLAN
SCALE: 1/32" = 1'-0"

